

MAIN STREET
BLOCK LIMIT

DELAWARE AND RARITAN CANAL

MATCH LINE

SHEET NO 19

SHEET NO 18

MATCH LINE

BOROUGH LINE OF FRANKLIN TOWNSHIP

1,058'±(S) (T)

FLOOD HAZARD LINE

1

5.02
TOTAL AREA 49.2 ± ACRES



RARITAN RIVER
BOROUGH LINE
TOWNSHIP OF PISCATAWAY

3,337'±(S) (T)

P.L.

P.L.

P.L.

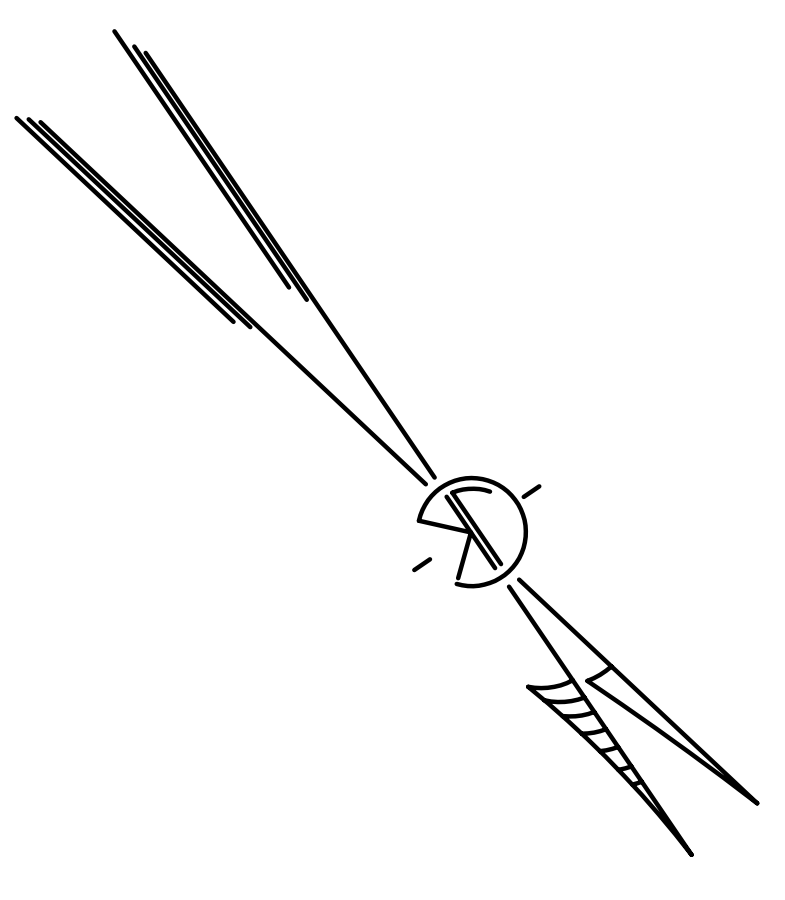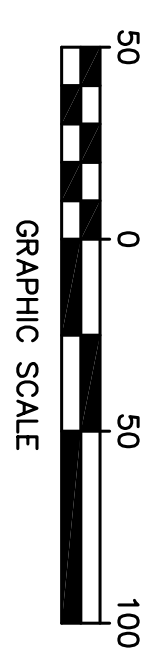

THIS TAX MAP SHEET IS A
SCANNED COPY OF
THE MAP PREPARED BY
C.J. KUPPER, C.E.,
DATED 1946 AND REVISED
BY THOMAS J. HERRITS,
P.E. & P.L.S. IN 1946.
THE ORIGINAL PLANS
ARE FILED IN THE
ENGINEER'S OFFICE.

REVISIONS		
DATE	NAME	NO.
DECEMBER, 1958	NOT KNOWN	---
JUNE, 1989	HERBERT A. LAUTERWALD, JR., P.E. & L.S.	20890
SEPTEMBER, 1991	HERBERT A. LAUTERWALD, JR., P.E. & L.S.	20890
APRIL 30, 2006	THOMAS J. HERRITS, P.E. & P.L.S.	23782
OCT. 6, 2006	THOMAS J. HERRITS, P.E. & P.L.S.	23782

NEW JERSEY DEPARTMENT OF
TAXATION AND FINANCE
APPROVED AS A TAX MAP PURSUANT TO THE
PROVISIONS OF CHAPTER 173, LAWS OF
1946
FRANK E. WALSH
DIRECTOR, DIVISION OF TAXATION
BY THOMAS L. FRER
CHIEF ENGINEER AND SUPERVISOR
DATE: SEPT. 4, 1946 SERIAL NO. 115

TAX MAP
BOROUGH OF
SOUTH BOUND BROOK
SOMERSET COUNTY, NEW JERSEY
SCALE 1" = 50'
C.J. KUPPER, C.E.
1946
TO SHOW CONDITIONS AS OF APRIL 2006